



寬 194cm x 高 260cm x 牆厚 10cm

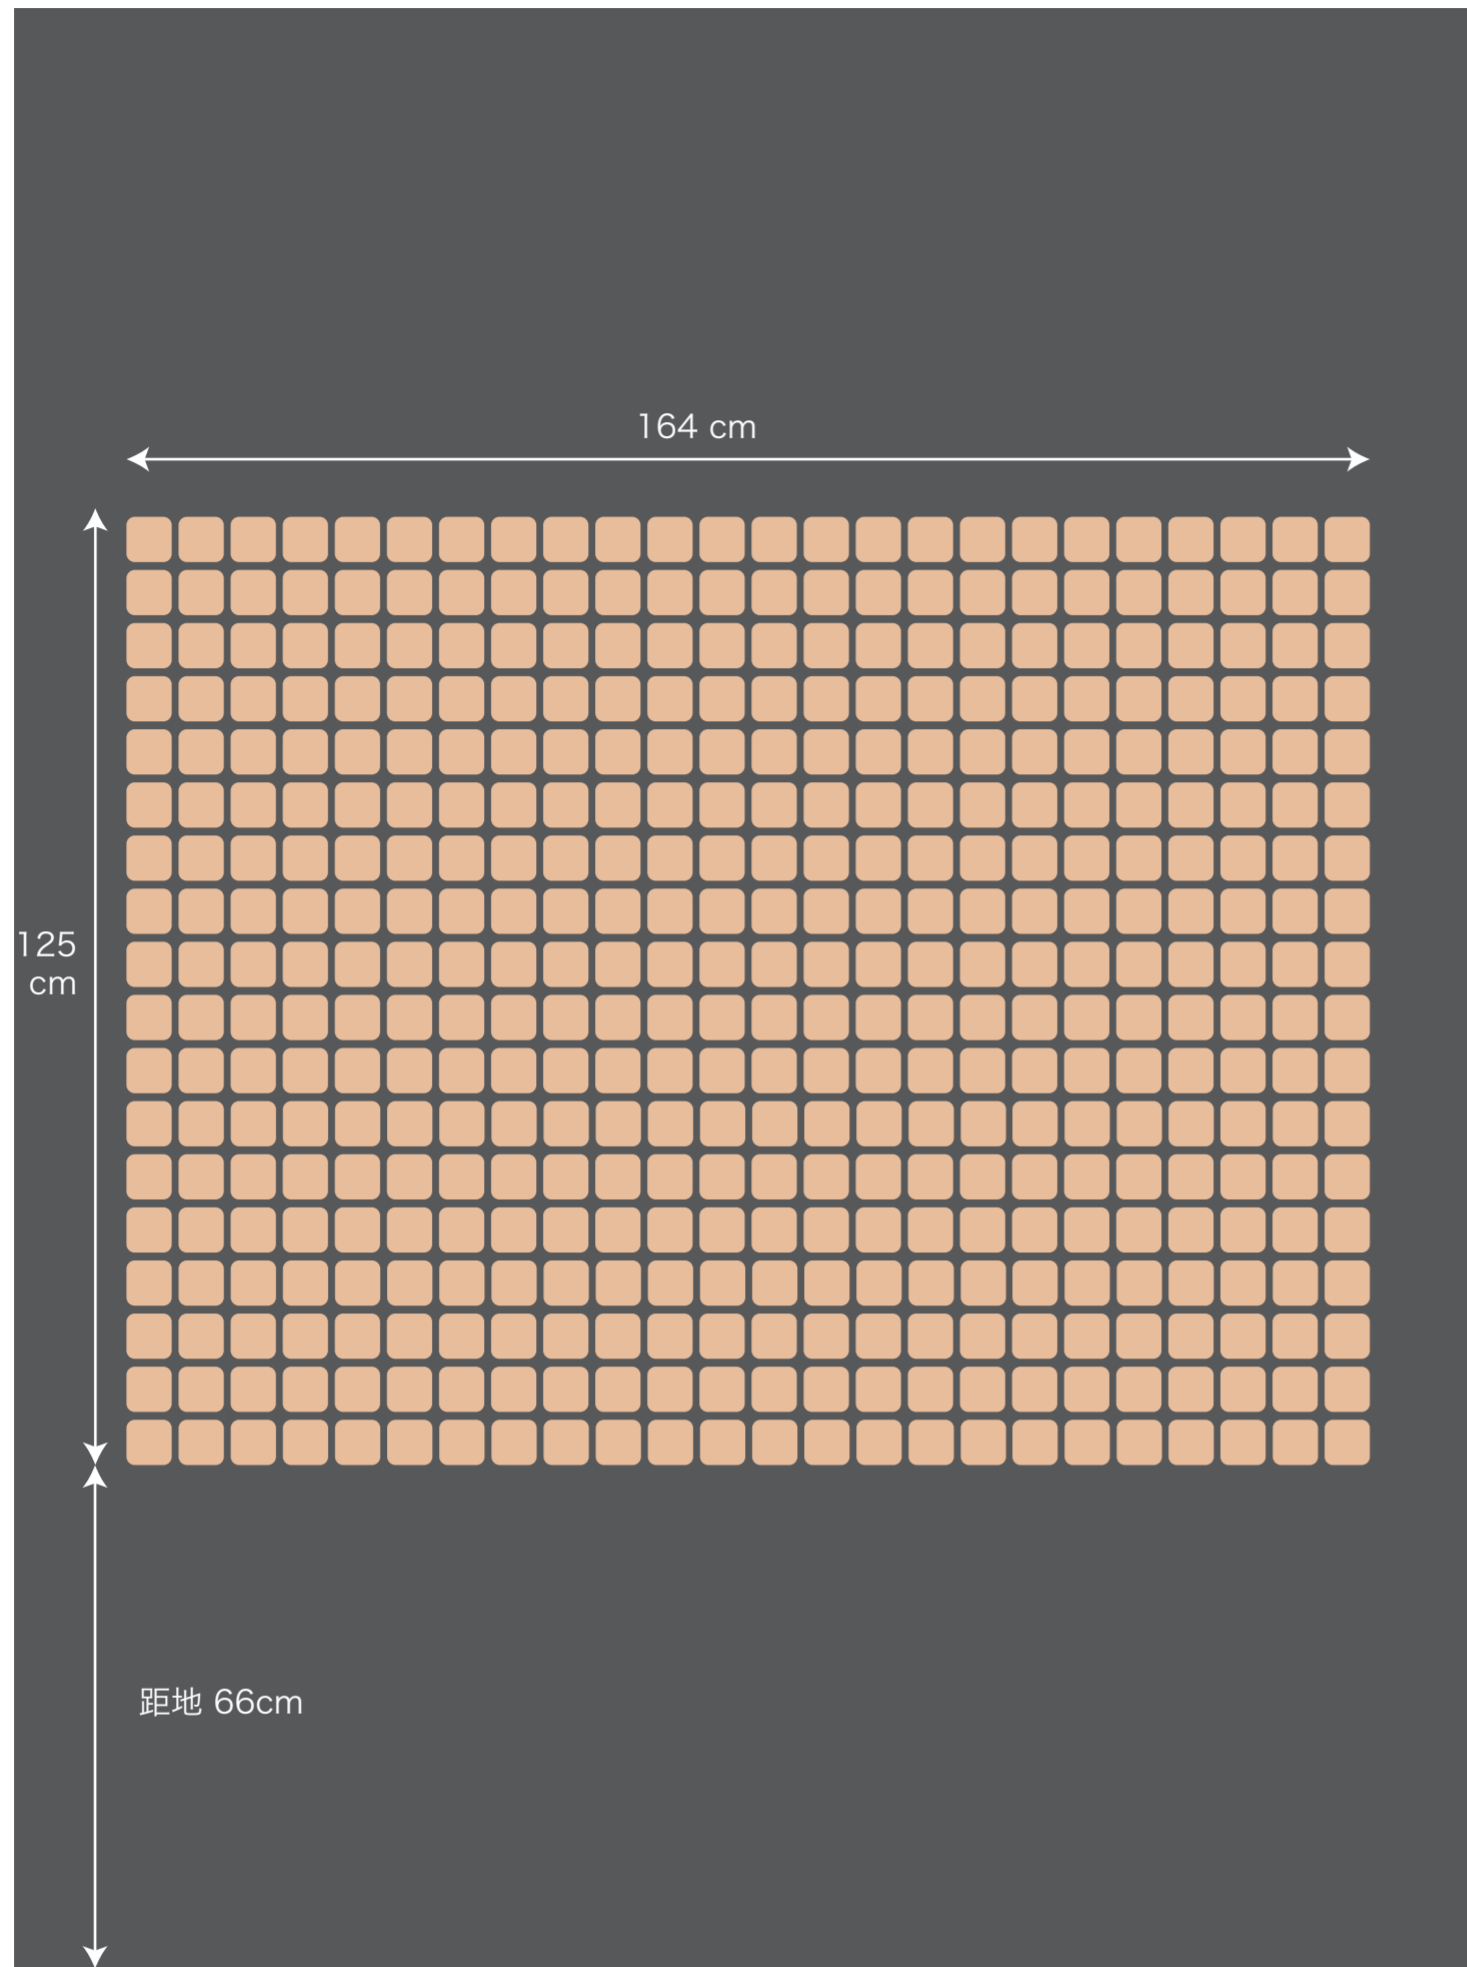


180CM

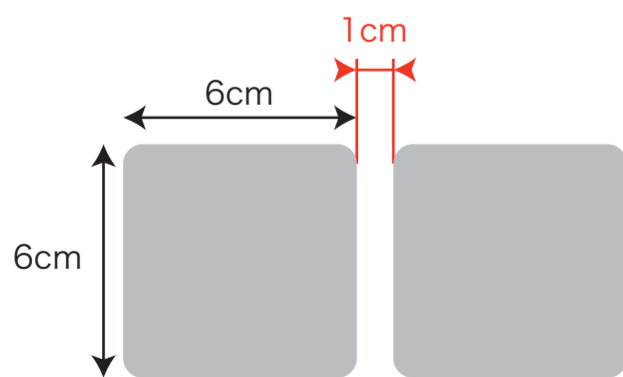

金屬片 / 或木片，厚度可依材質
決定，木頭厚度需稍厚

24 x 18 片 (總: 432 片)

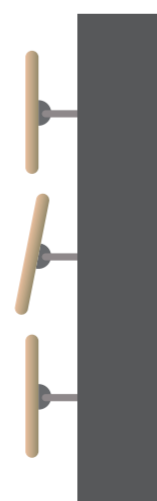

側視圖